



EXTERIOR RENDERINGS

LOOKING NORTH-EAST

© 2008 Partners in Design Architects, Inc.

50 METER POOL
LAKEVIEW REC PLEX
11.18.08

 **Partners in Design**
ARCHITECTS





EXTERIOR RENDERINGS

LOOKING NORTH-WEST


© 2008 Partners in Design Architects, Inc.

50 METER POOL
LAKEVIEW RECREX
11.18.08

 **Partners in Design**
ARCHITECTS



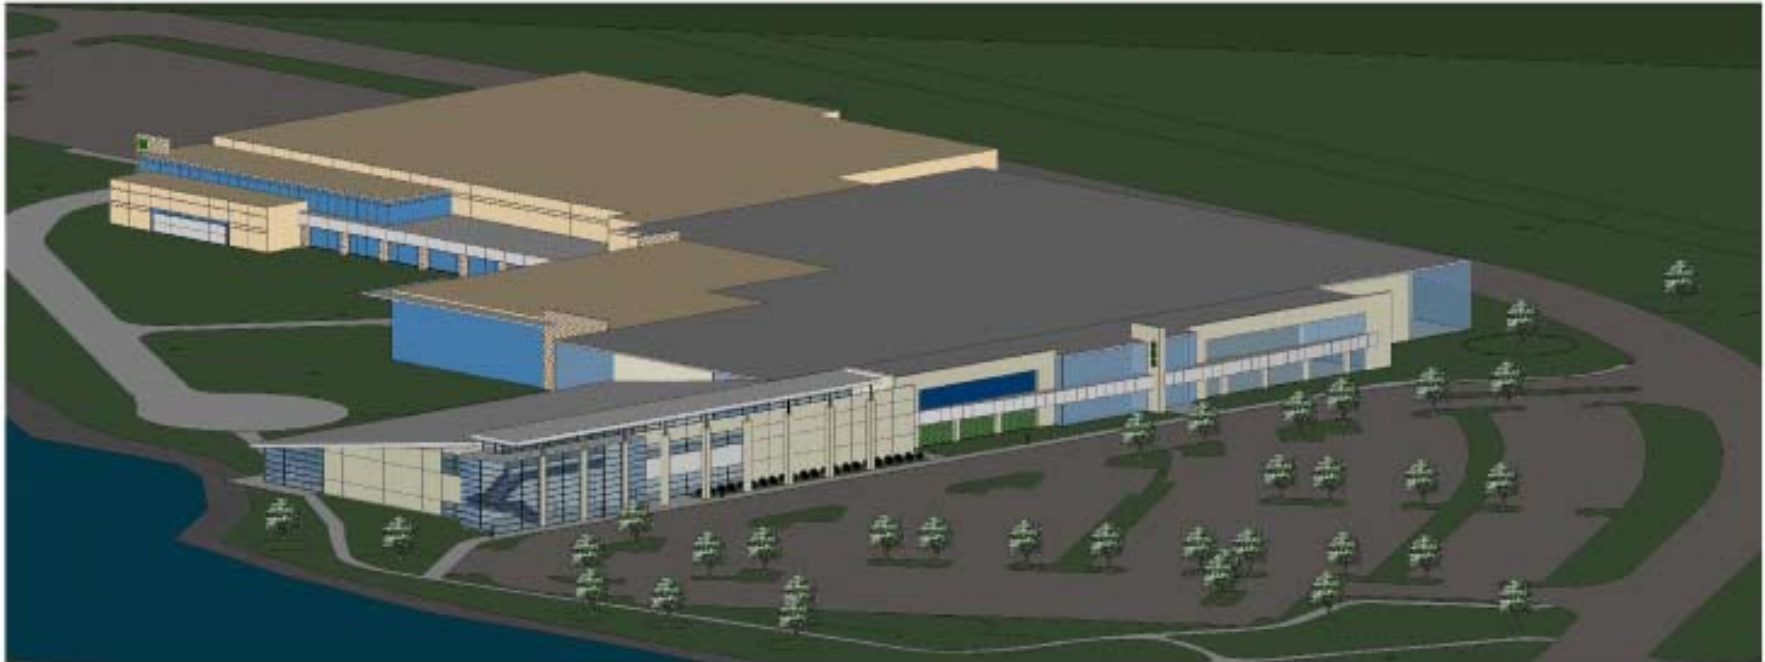

AERIAL VIEW

LOOKING NORTH-EAST

© 2008 Partners in Design Architects, Inc.

50 METER POOL
LANEVIEW RECPLEX
11.18.08



Partners in Design
ARCHITECTS





AERIAL VIEW

LOOKING NORTH-EAST



© 2008 Partners in Design Architects, Inc.

50 METER POOL
LAKEVIEW RECREX
11.18.08





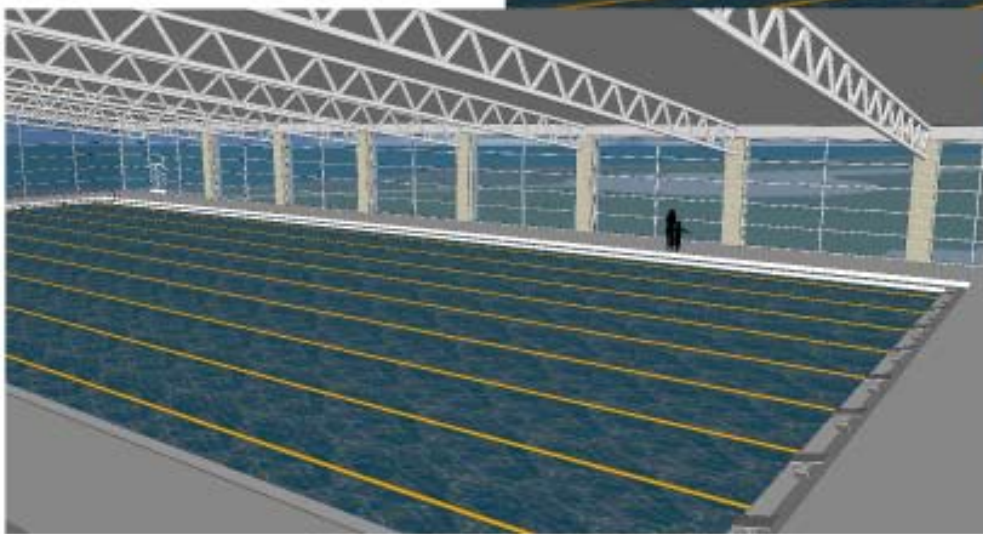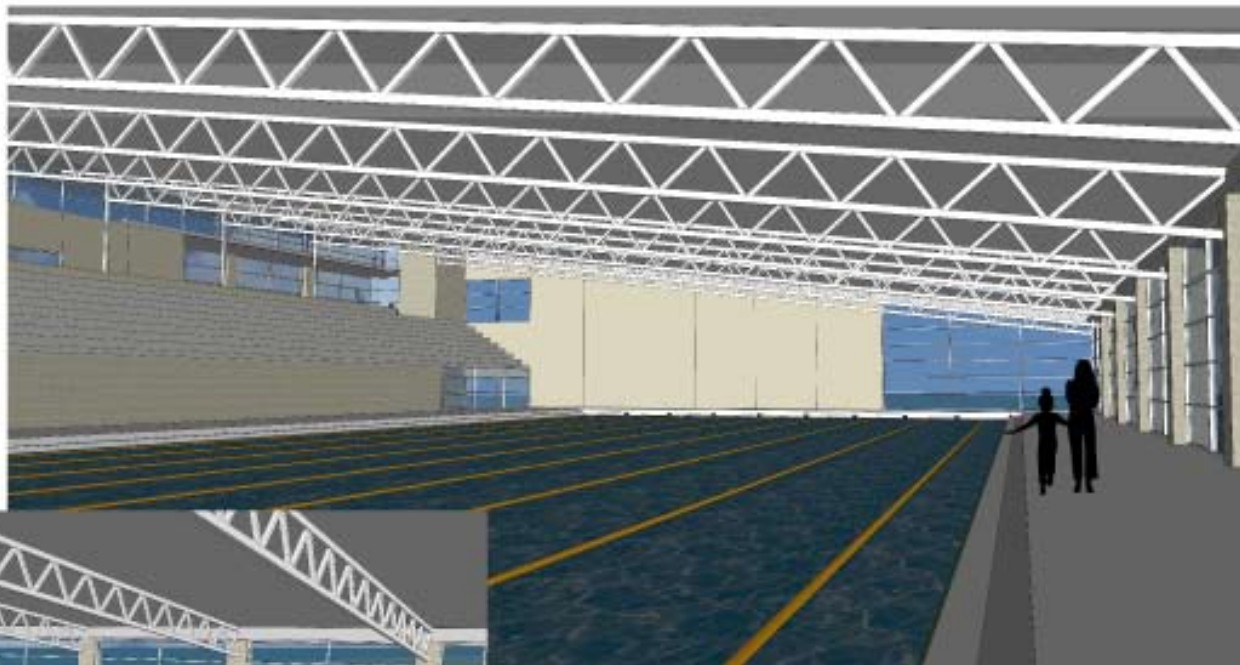

INTERIOR RENDERING

50-METER POOL - LAKEVIEW RECREX

© 2008 Partners in Design Architects, Inc.


50-METER POOL
LAKEVIEW RECREX
11.18.08



Partners in Design
ARCHITECTS



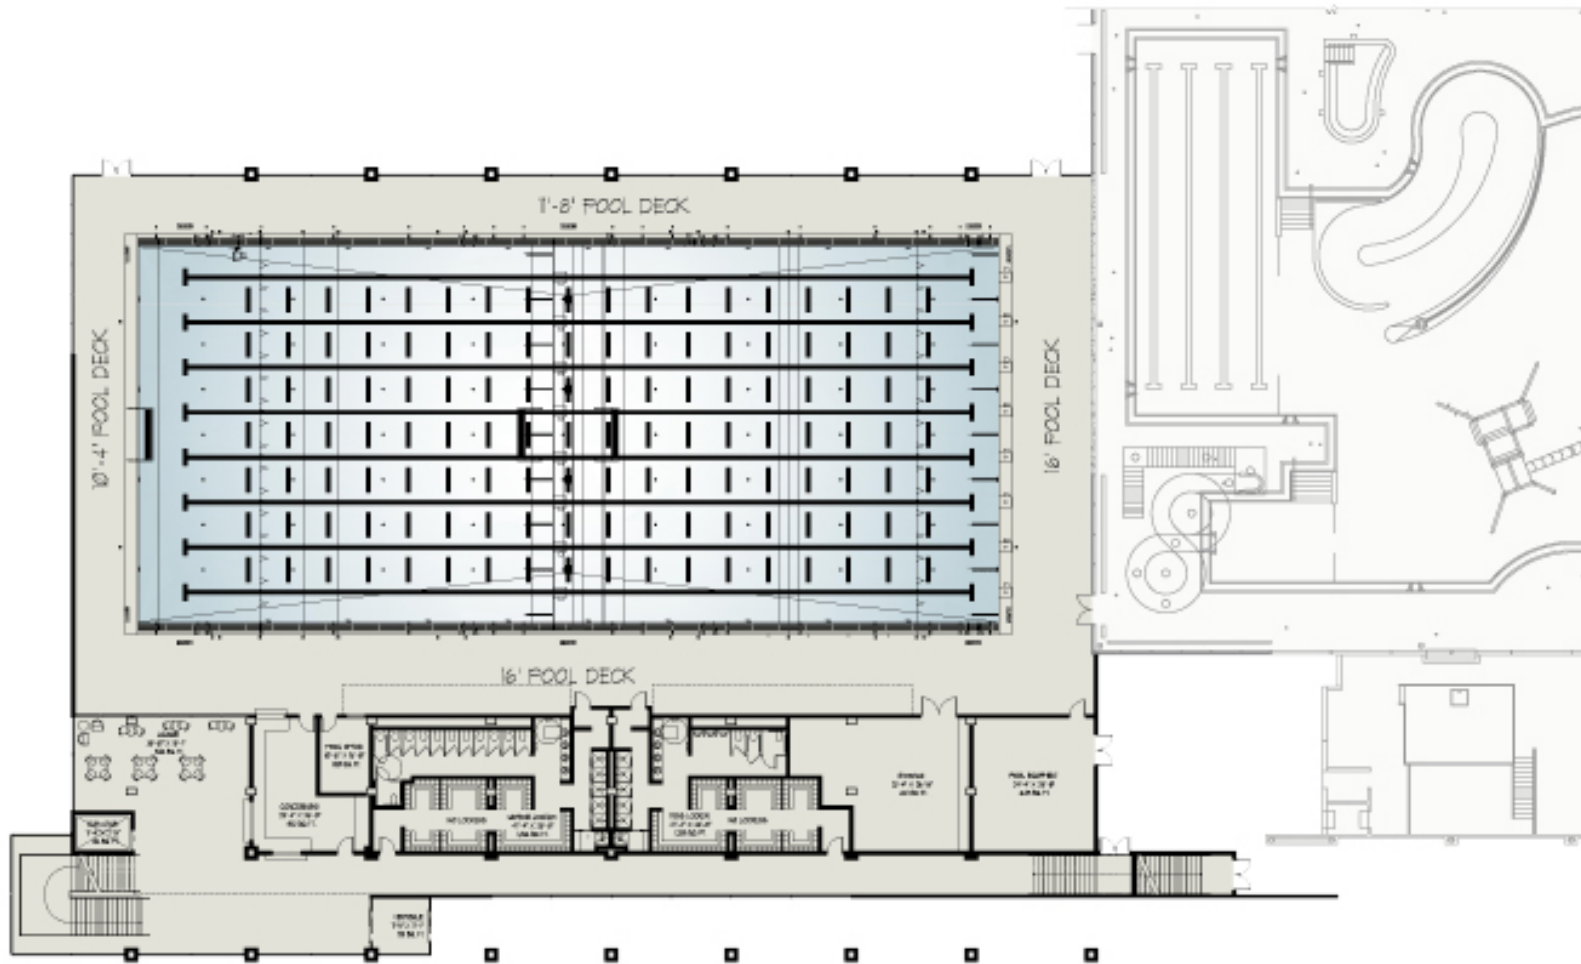

PROPOSED FIRST FLOOR PLAN

50 METER POOL - LANEVILLE RECREPLEX


© 2008 Partners in Design Architects, Inc.

50 METER POOL,
SCALE: 3/32" = 1'-0"
11.17.08





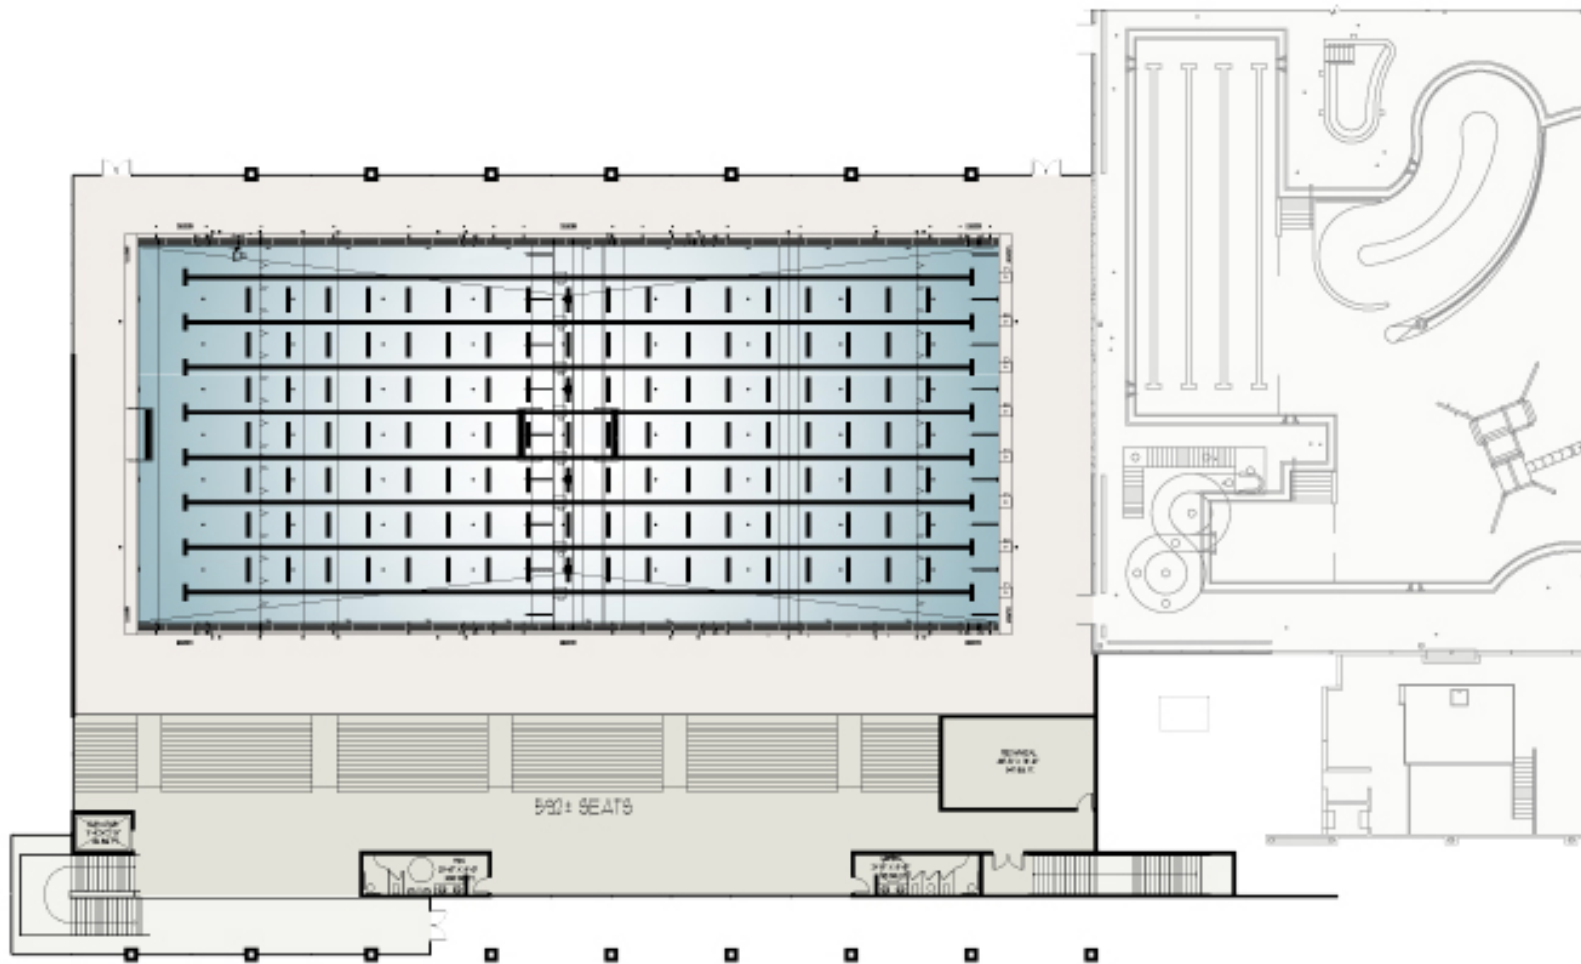

PROPOSED SECOND FLOOR PLAN

50 METER POOL - LANEVUE RECREAL

© 2008 Partners in Design Architects, Inc.

50 METER POOL,
SCALE: 3/32" = 1'-0"
11.18.08




